



W17-1 MOD
30" x 30"
6.25 SF
(QUANTITY: 2)




W8-1
30" x 30"
6.25 SF
(QUANTITY: 8)




W13-1P
18" x 18"
2.25 SF
(QUANTITY: 2)

All Speed Humps are Flat Top as shown below

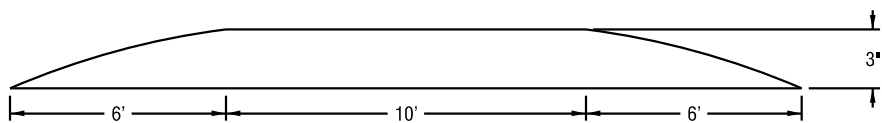


*PARKWOOD DR
Speed Hump Location Plan*

Approved – Chief, Traffic Engineering Studies Section

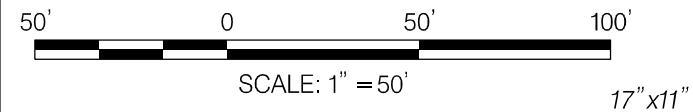

Sheet No. 1 of 4

OPERATOR03876 - PLOTTED: 7/29/2026
FILE NAME: \\4664437\221244.01\TECH\10-13 Speed Hump Program\Eng\CAD\17 Parkwood Drive\PPM_Parkwood Dr_01.dgn

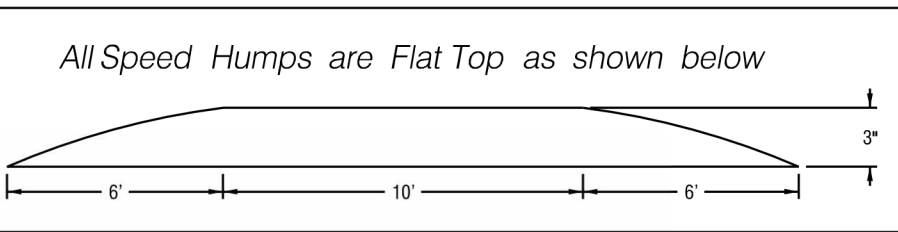


15
MPH



SPEED
HUMP
AHEAD



PARKWOOD DR Speed Hump Location Plan


Approved - Chief, Traffic Engineering Studies Section

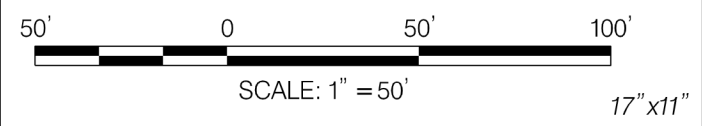

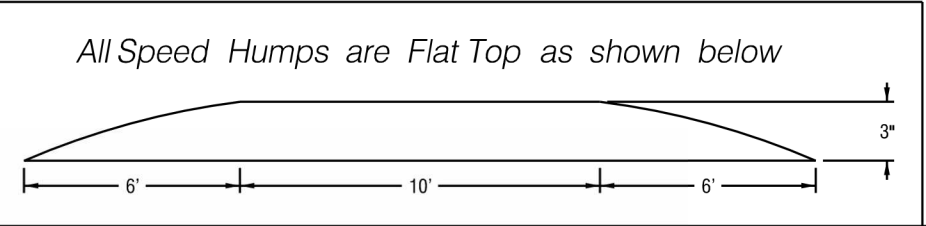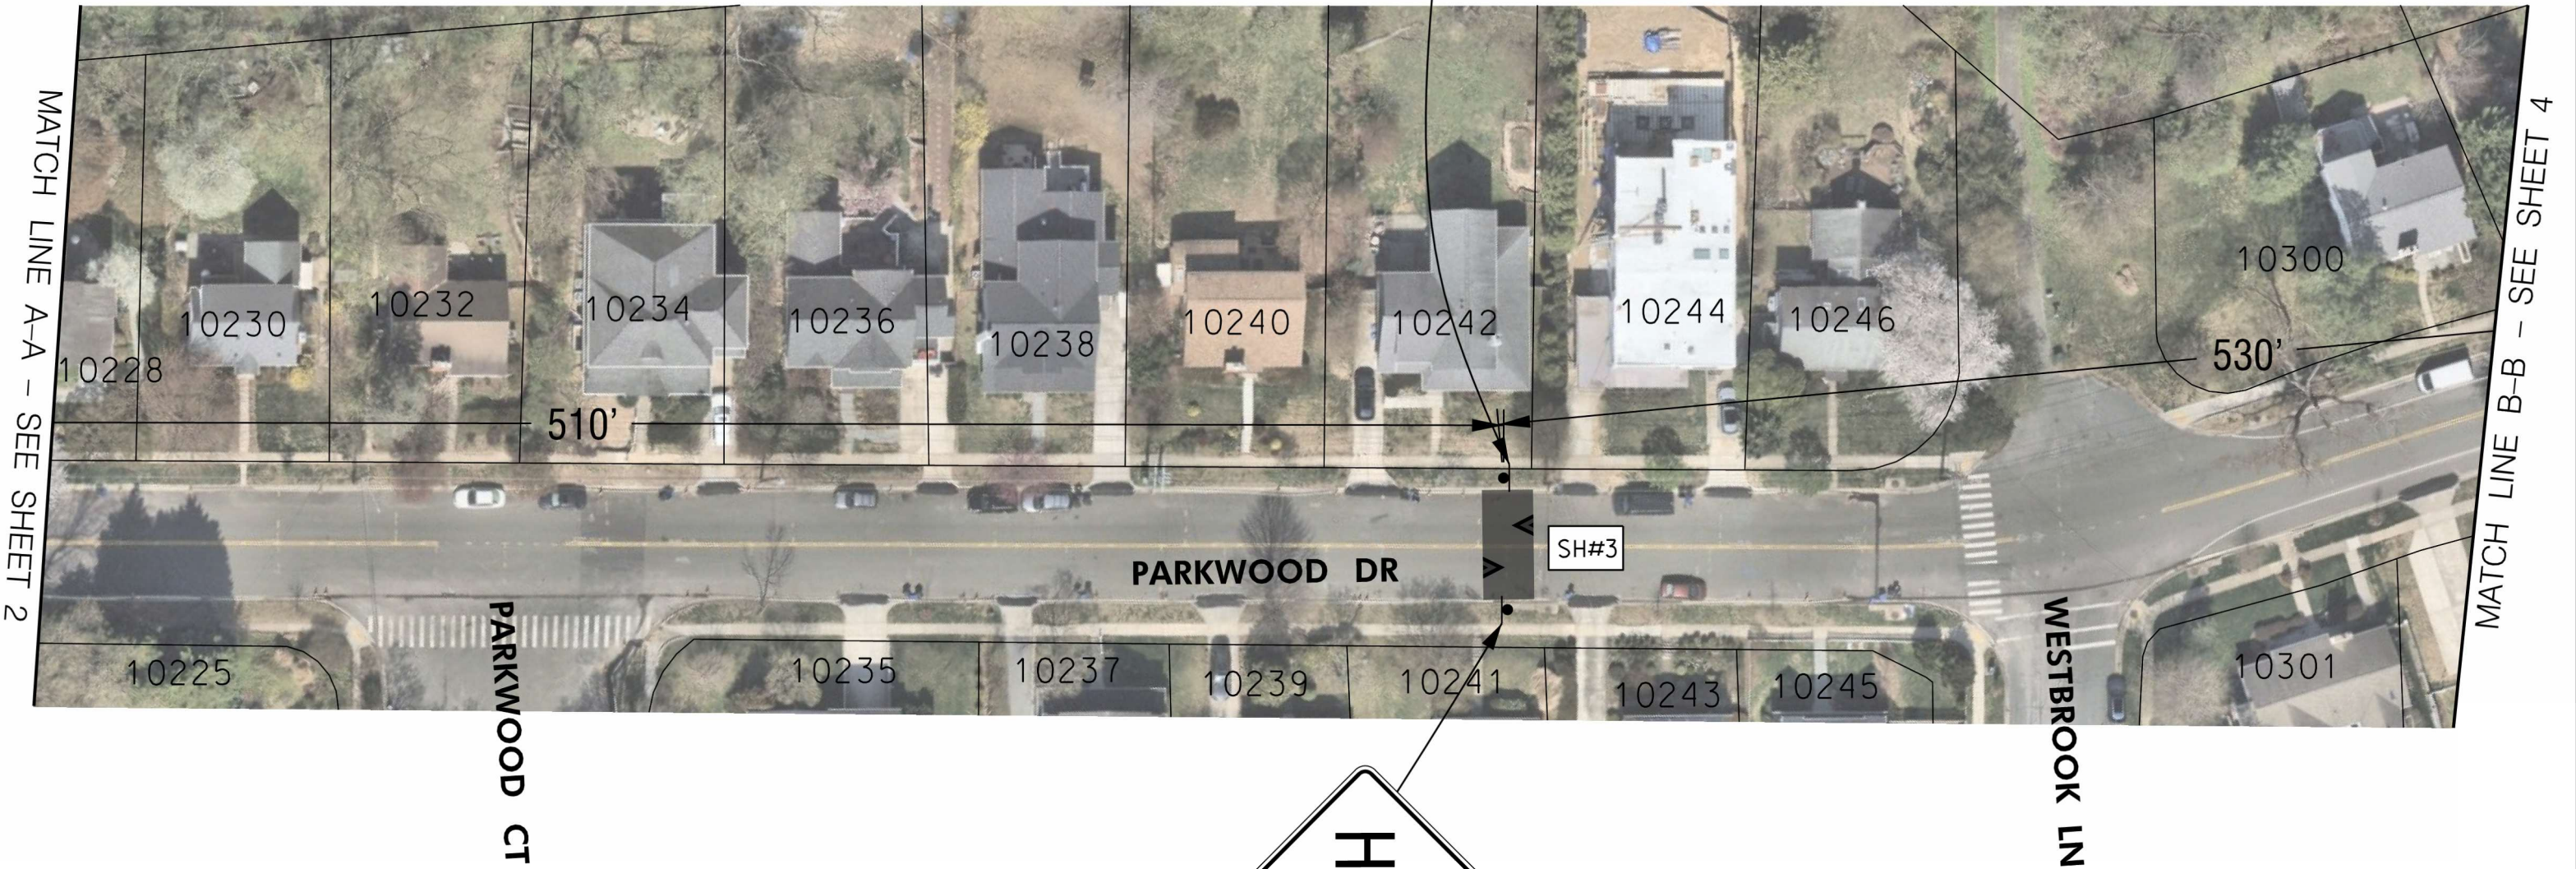

PARKWOOD DR
Speed Hump Location Plan


Approved – Chief, Traffic Engineering Studies Section

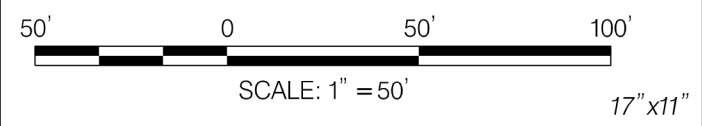



OPERATOR03876 - PLOTTED: 7/29/2026
FILE NAME: \\4664437\221244.01\TECH\10-13 Speed Hump Program\Eng\CAD\17 Parkwood Drive\pPM_Parkwood Dr_02.dgn



MATCH LINE B-B - SEE SHEET 3

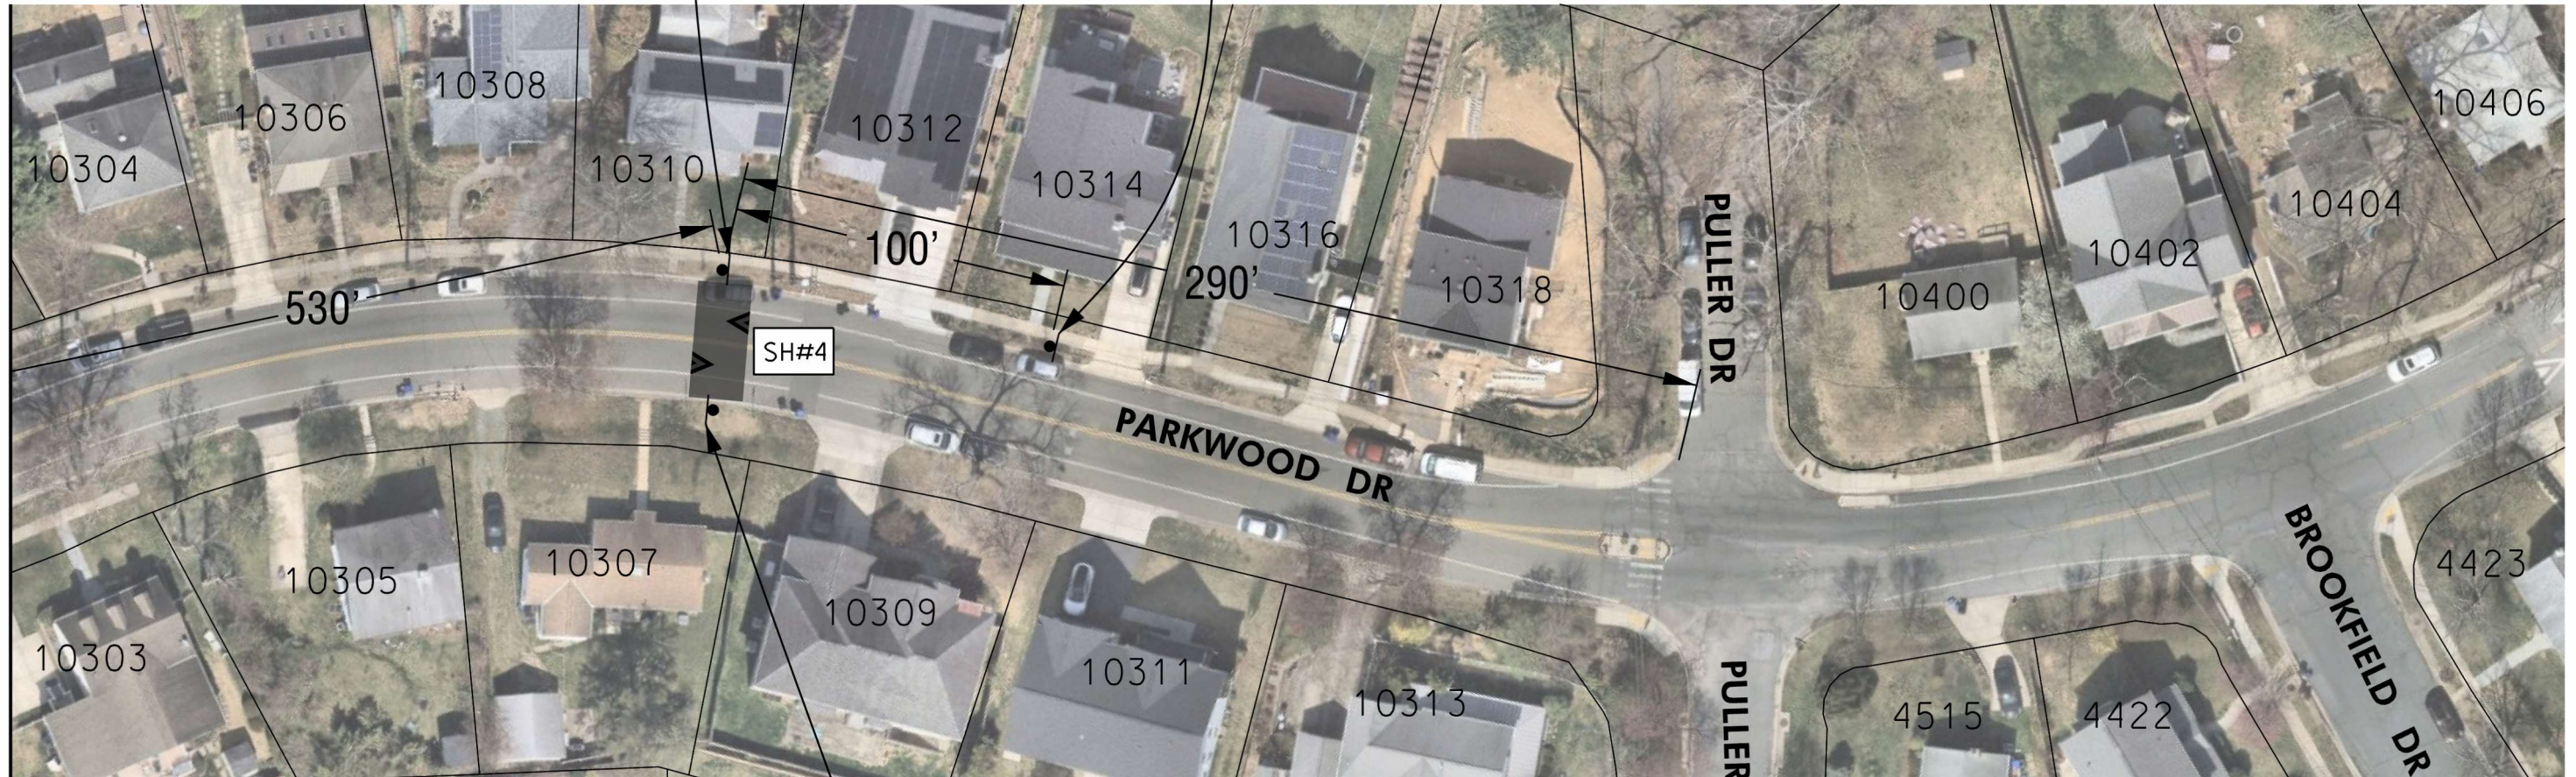


All Speed Humps are Flat Top as shown below

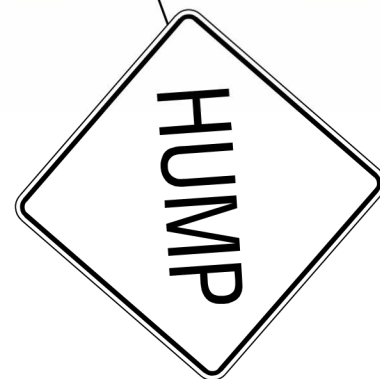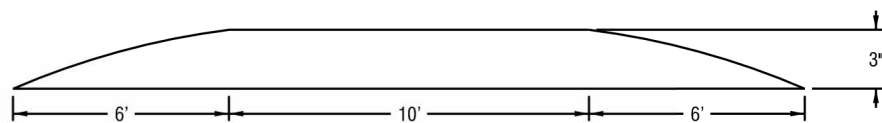

PARKWOOD DR Speed Hump Location Plan



Approved - Chief, Traffic Engineering Studies Section

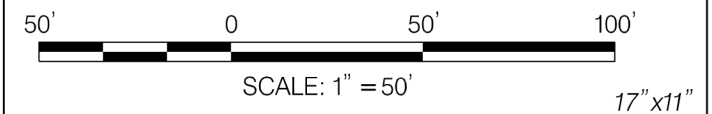

Sheet No. 4 of 4